


FLEXIBLE PAVEMENT RESTORATION

FIGURE 7-3

NOT TO SCALE

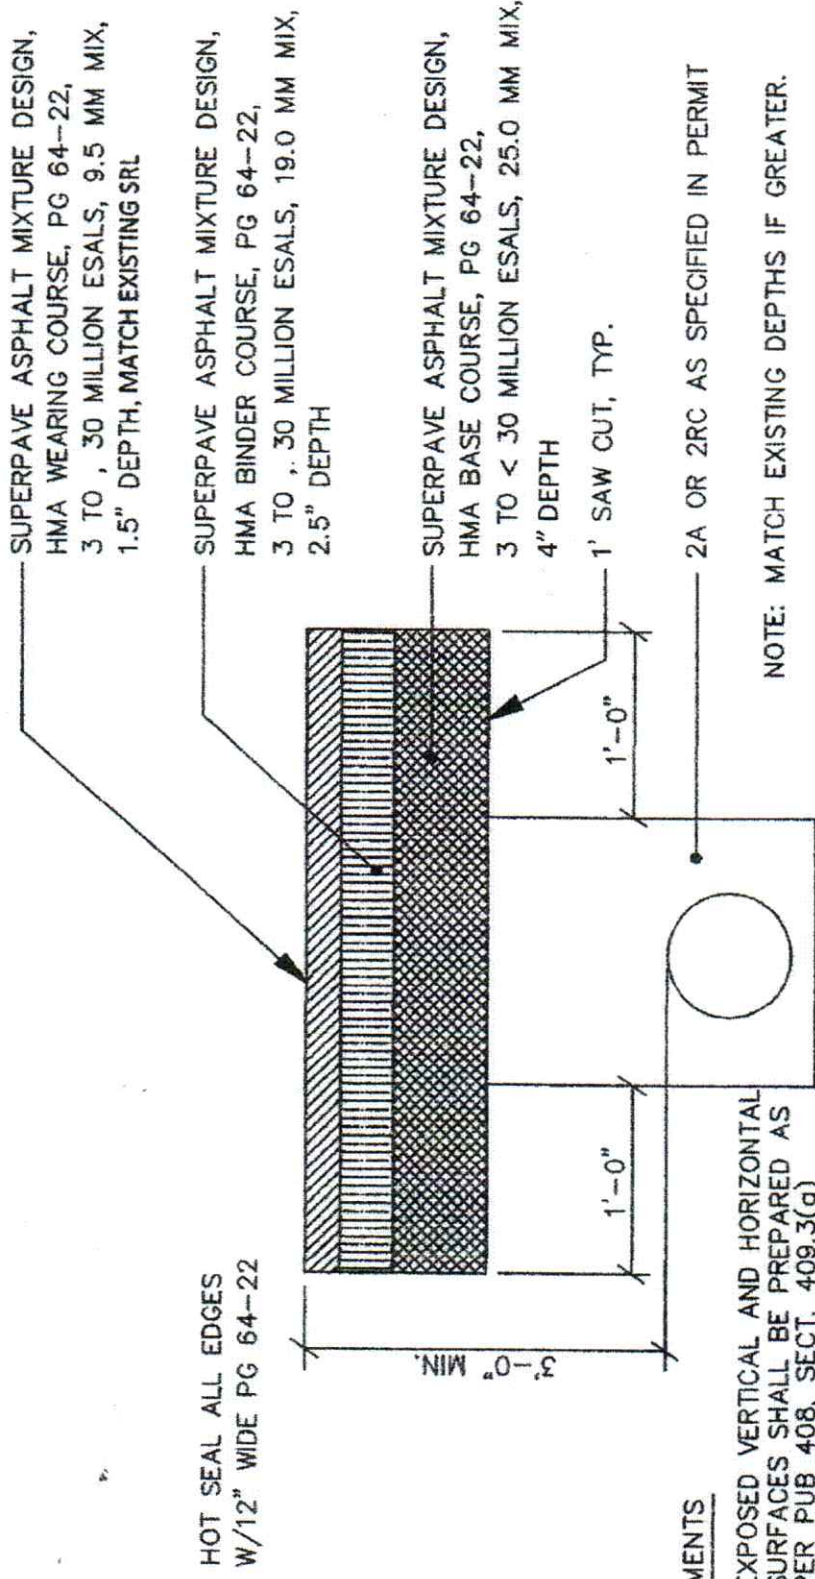

SUPERPAVE ASPHALT MIXTURE DESIGN,
HMA WEARING COURSE, PG 64-22,
3 TO , 30 MILLION ESALS, 9.5 MM MIX,
1.5" DEPTH, MATCH EXISTING SRL

SUPERPAVE ASPHALT MIXTURE DESIGN,
HMA BINDER COURSE, PG 64-22,
3 TO , 30 MILLION ESALS, 19.0 MM MIX,
2.5" DEPTH

SUPERPAVE ASPHALT MIXTURE DESIGN,
HMA BASE COURSE, PG 64-22,
3 TO < 30 MILLION ESALS, 25.0 MM MIX,
4" DEPTH

1' SAW CUT, TYP.

2A OR 2RC AS SPECIFIED IN PERMIT

NOTE: MATCH EXISTING DEPTHS IF GREATER.

HOT SEAL ALL EDGES
W/12" WIDE PG 64-22

COMMENTS

1. EXPOSED VERTICAL AND HORIZONTAL SURFACES SHALL BE PREPARED AS PER PUB 408, SECT. 409.3(g)
2. MINIMUM 1' PAVEMENT CUTBACK, EXCAVATE OLD AND TEMPORARY MATERIAL. RECOMPACT SUB-GRADE, TACK COAT ALL VERTICAL EDGES. INSTALL ONLY BASE COURSE AND BINDER COURSE IN ONE DAY.
3. PERMANENT RESTORATION TO BE MINIMUM 90 DAYS UNLESS FLOWABLE FILL IS USED.